

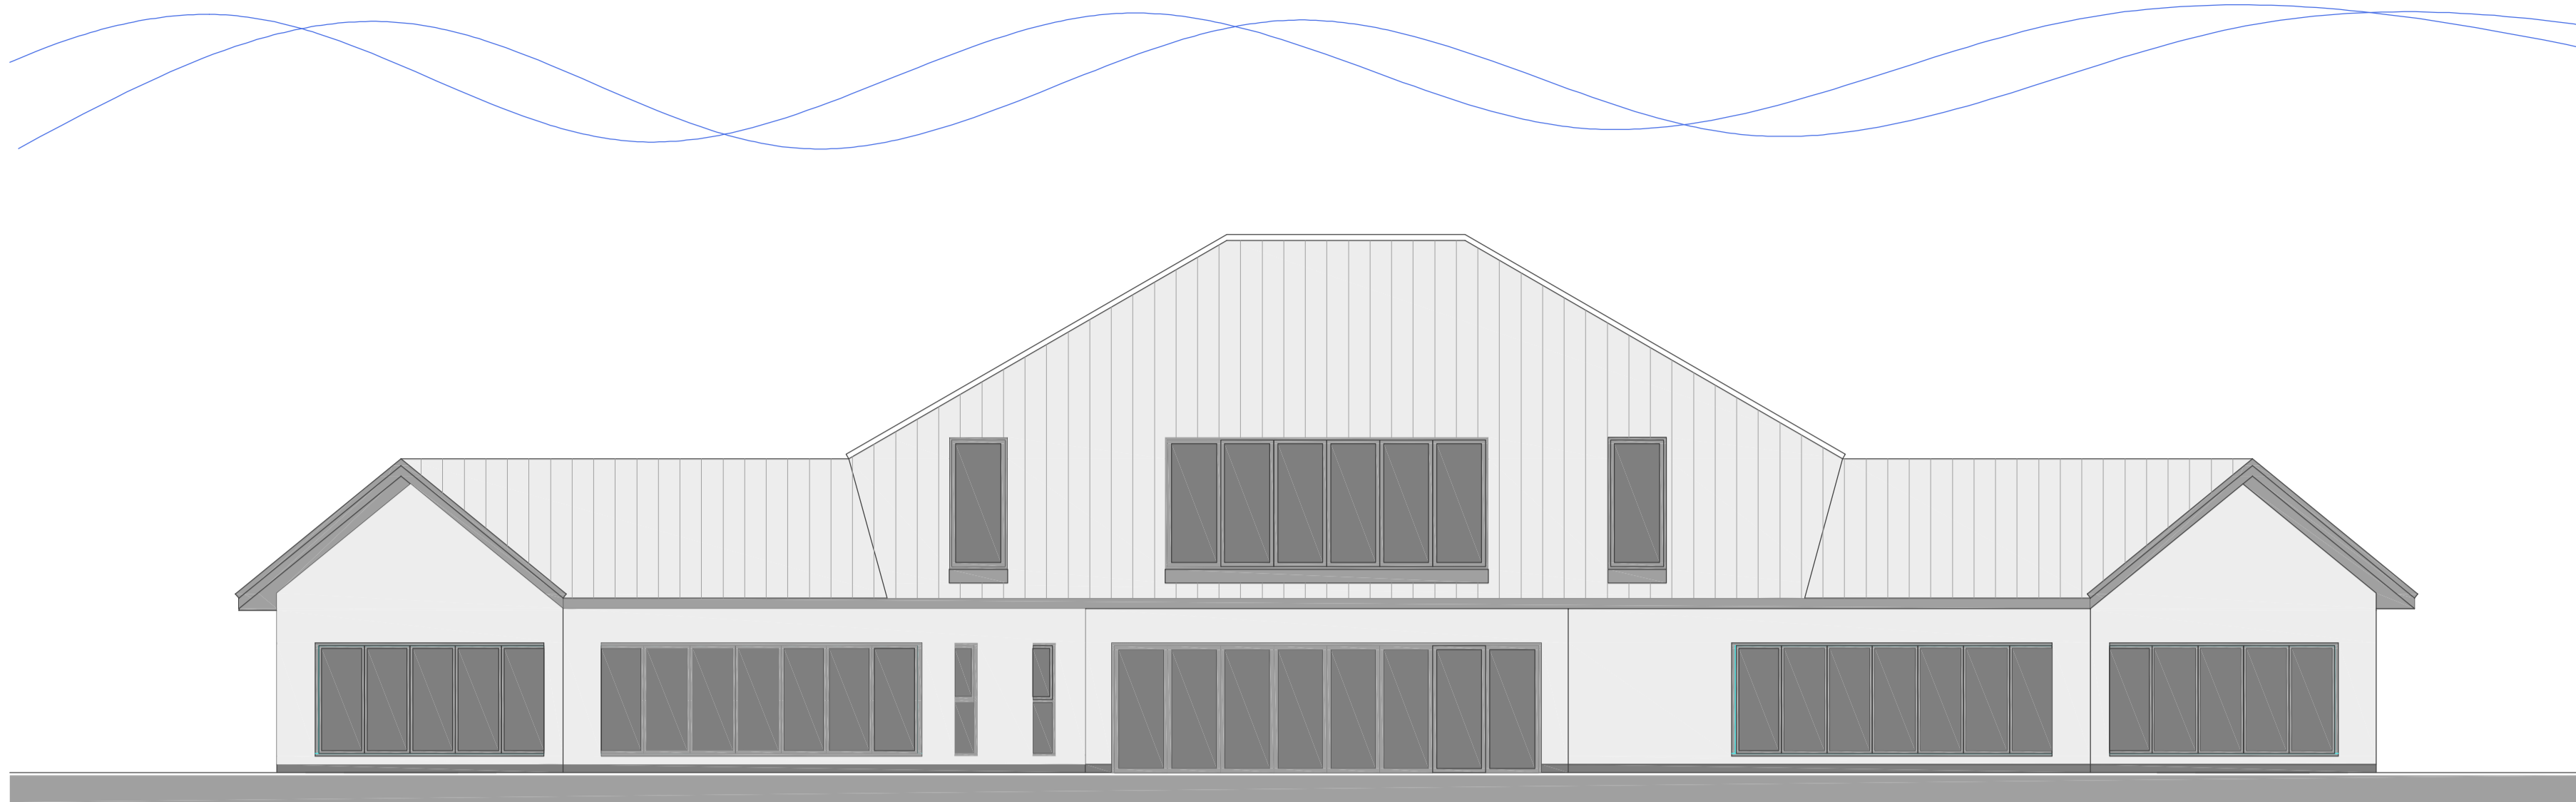



DO NOT SCALE FROM THIS DRAWING
ALL DIMENSIONS TO BE VERIFIED BY THE CONTRACTOR ON SITE

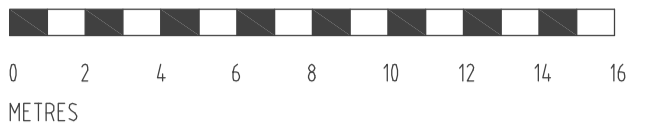


SOUTH ELEVATION

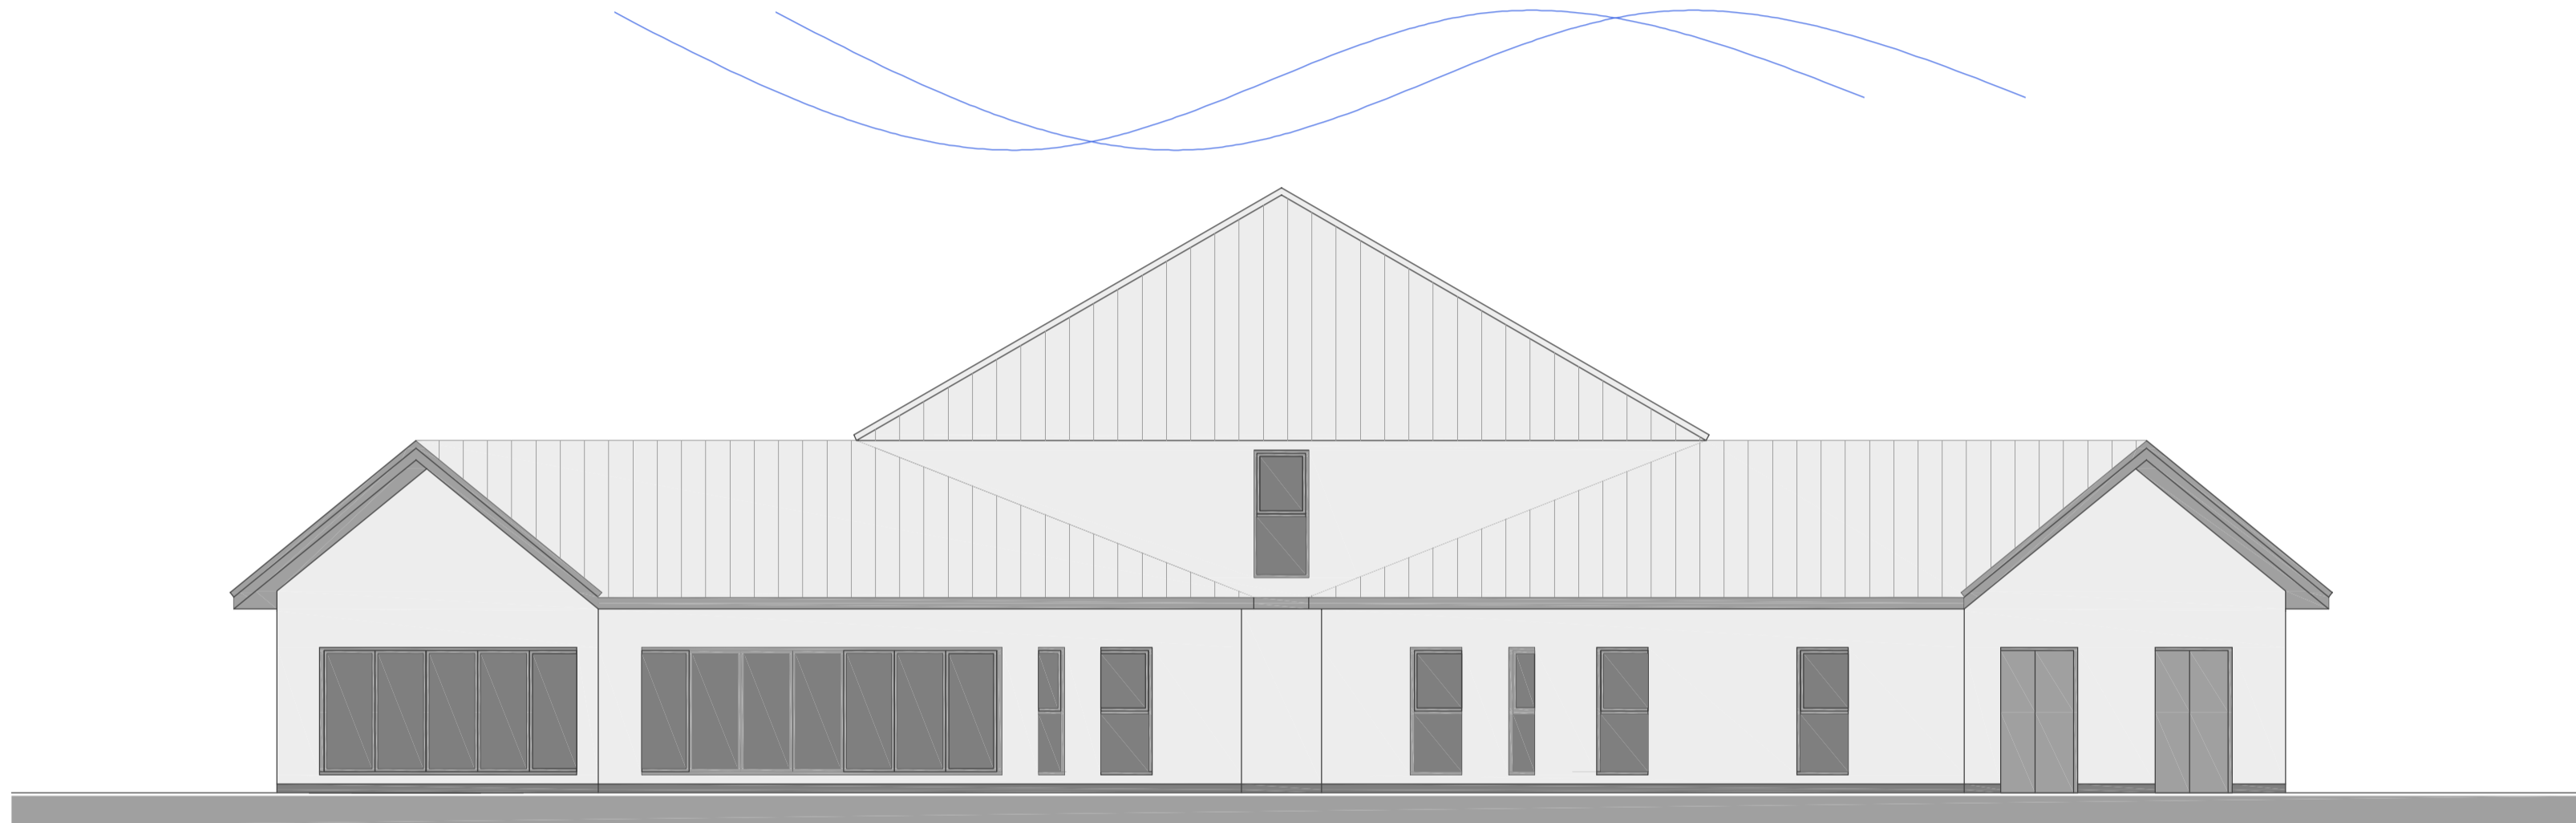

EAST ELEVATION

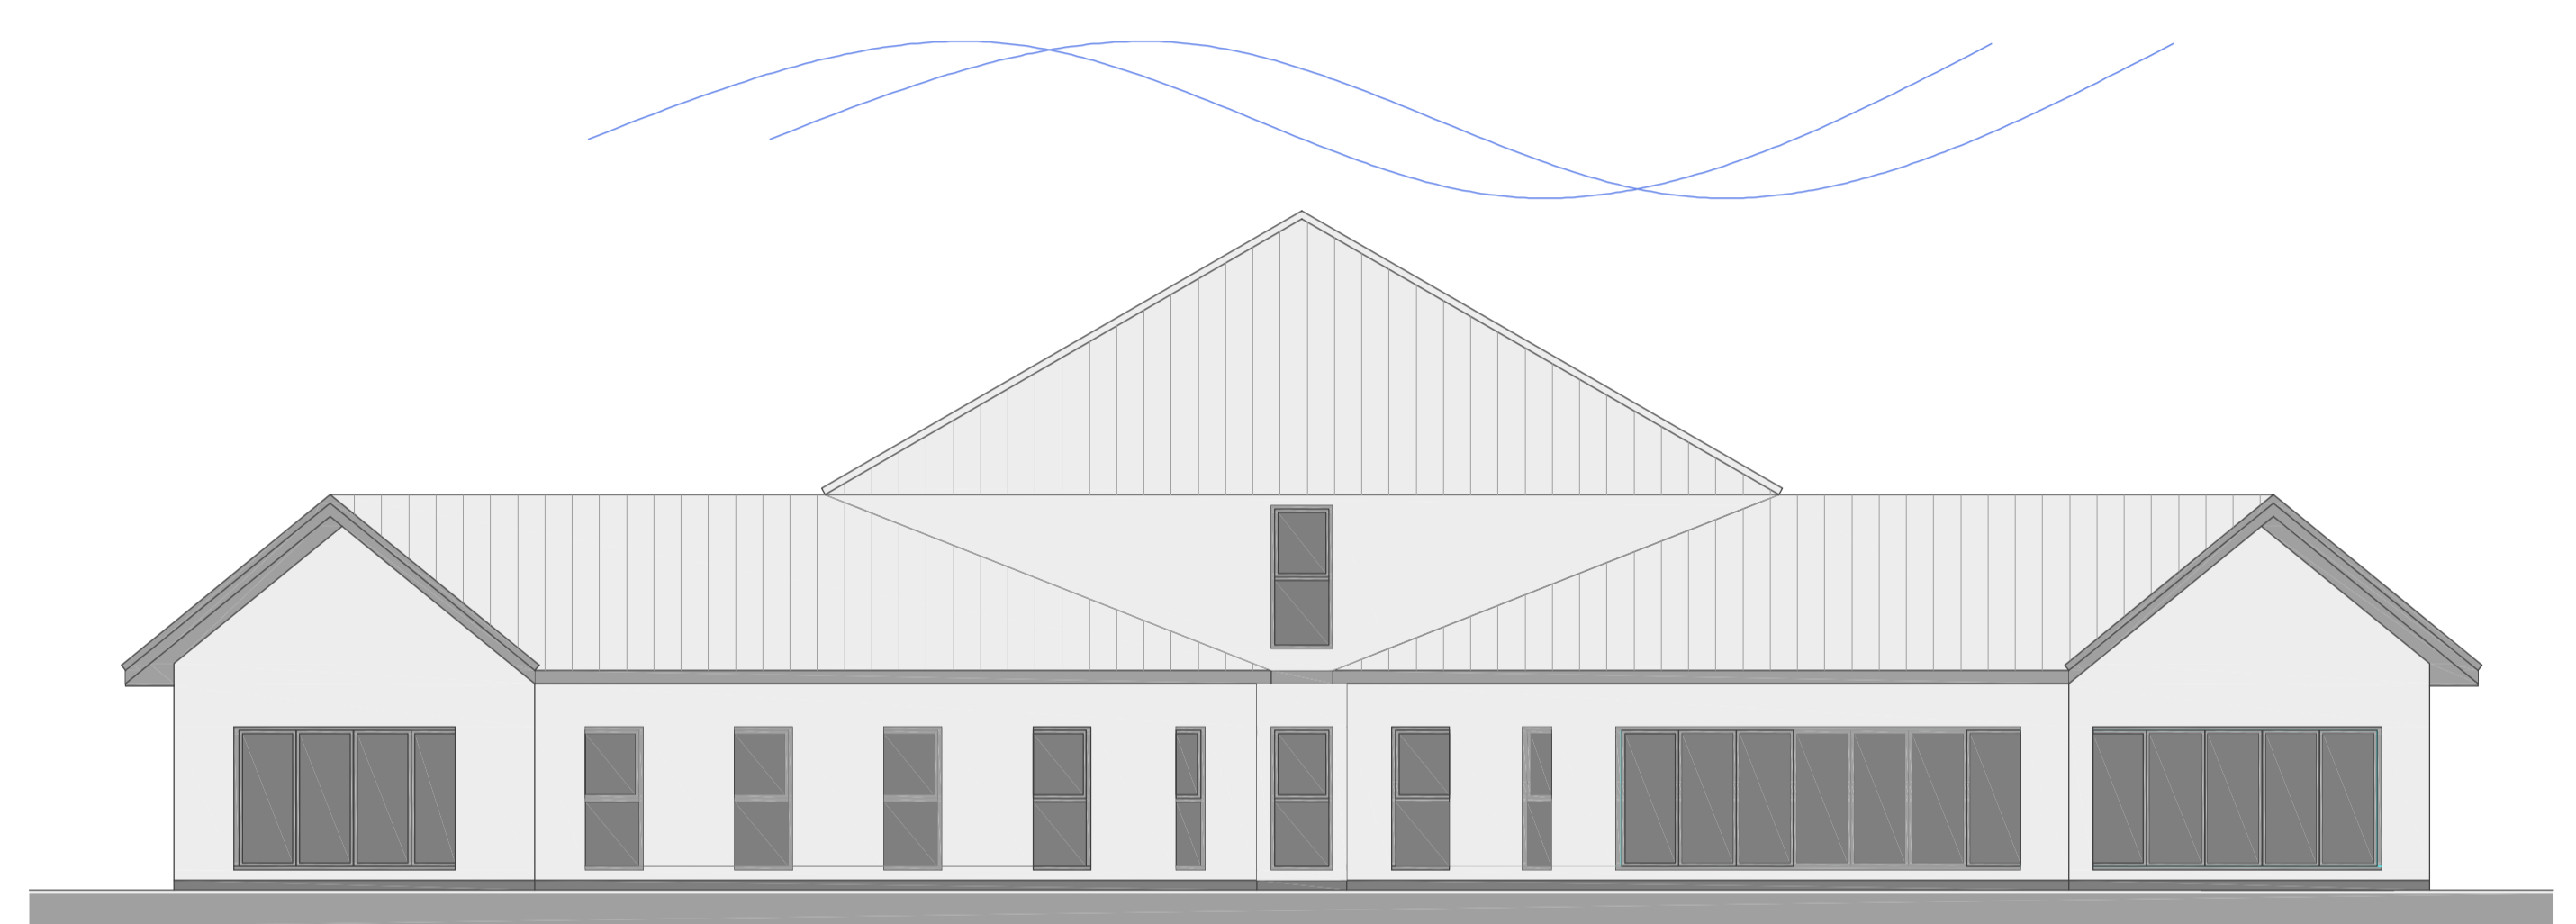

WEST ELEVATION

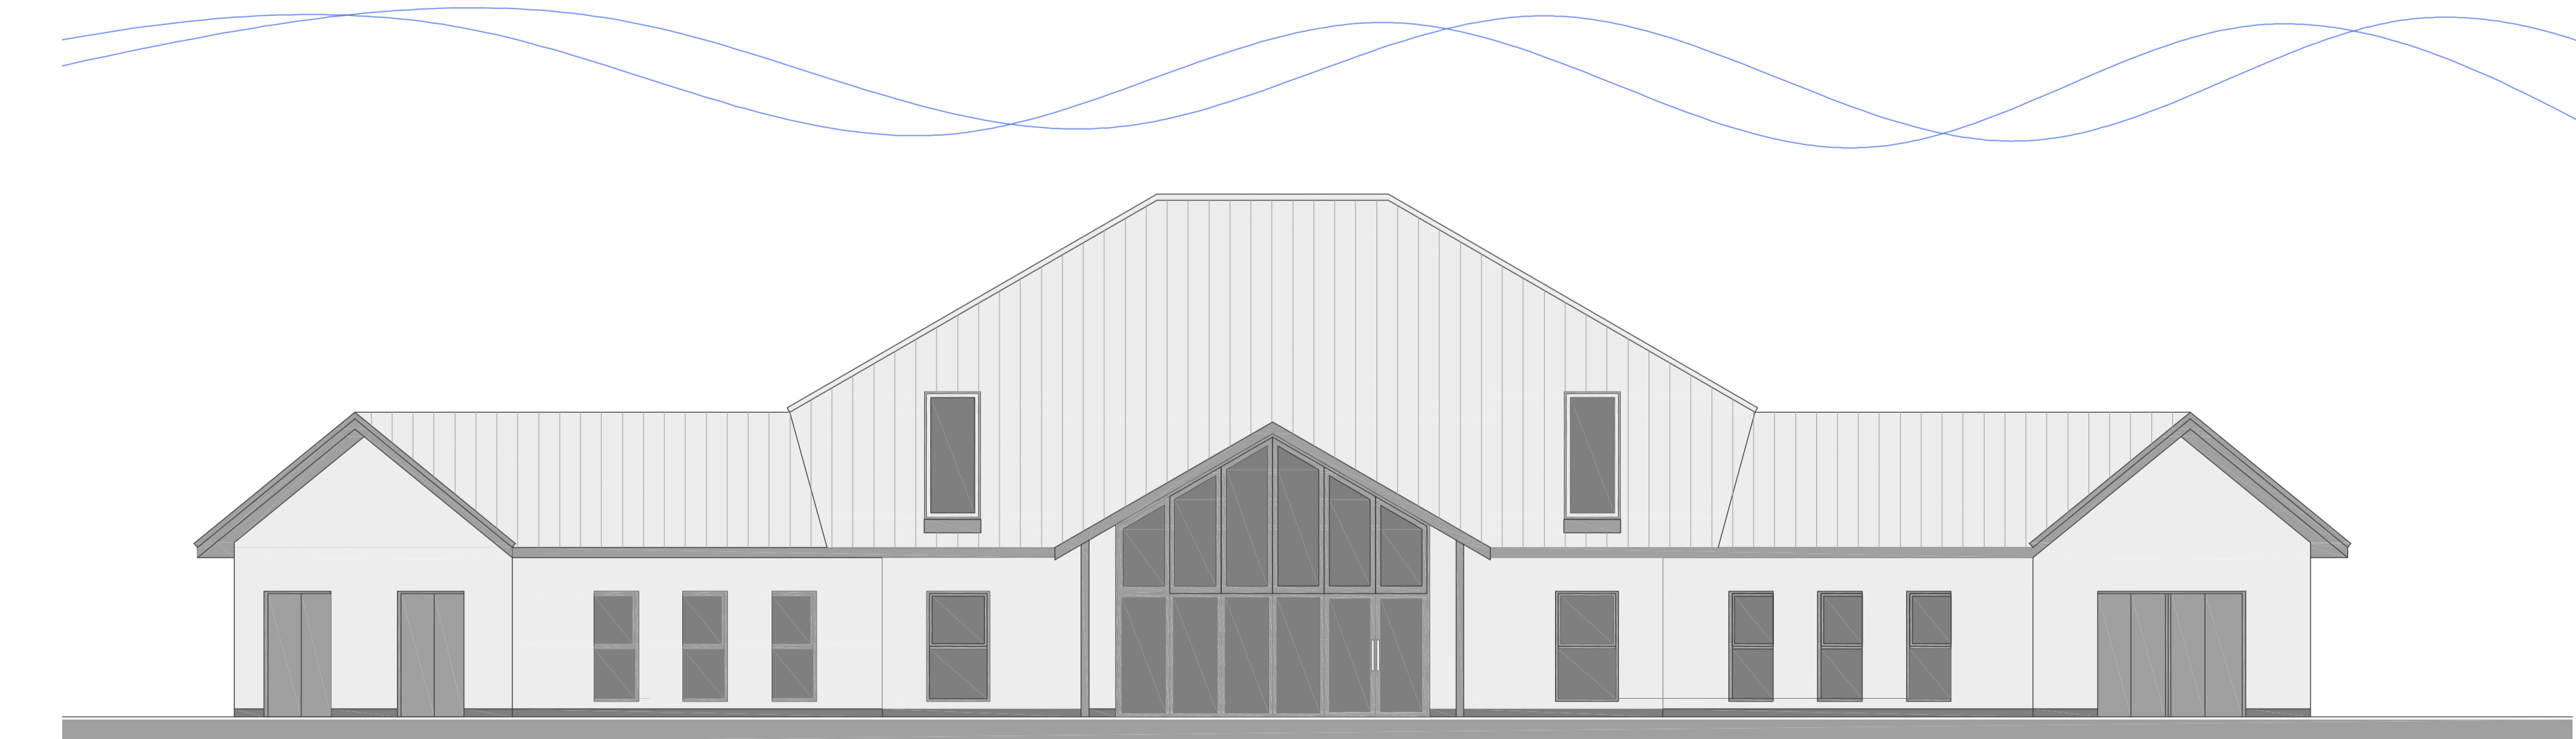

NORTH ELEVATION

no.	description	date	set	chgd

Graham Carter Associates

Laburnum Cottage, Stelling Minnis, Canterbury, Kent CT4 6AE
grahamcarter@btopenworld.com
tel: 07767 109123
mob: 07767 410092
email:

client details

**KENT MULTIPLE SCLEROSIS
THERAPY CENTRE**

project details

**MERTON LANE NORTH
CANTERBURY, KENT**

drawing title

PROPOSED ELEVATIONS

date scale drawn by

MAY '10 1:100

project no. drawing no. revision

188 007 P3