


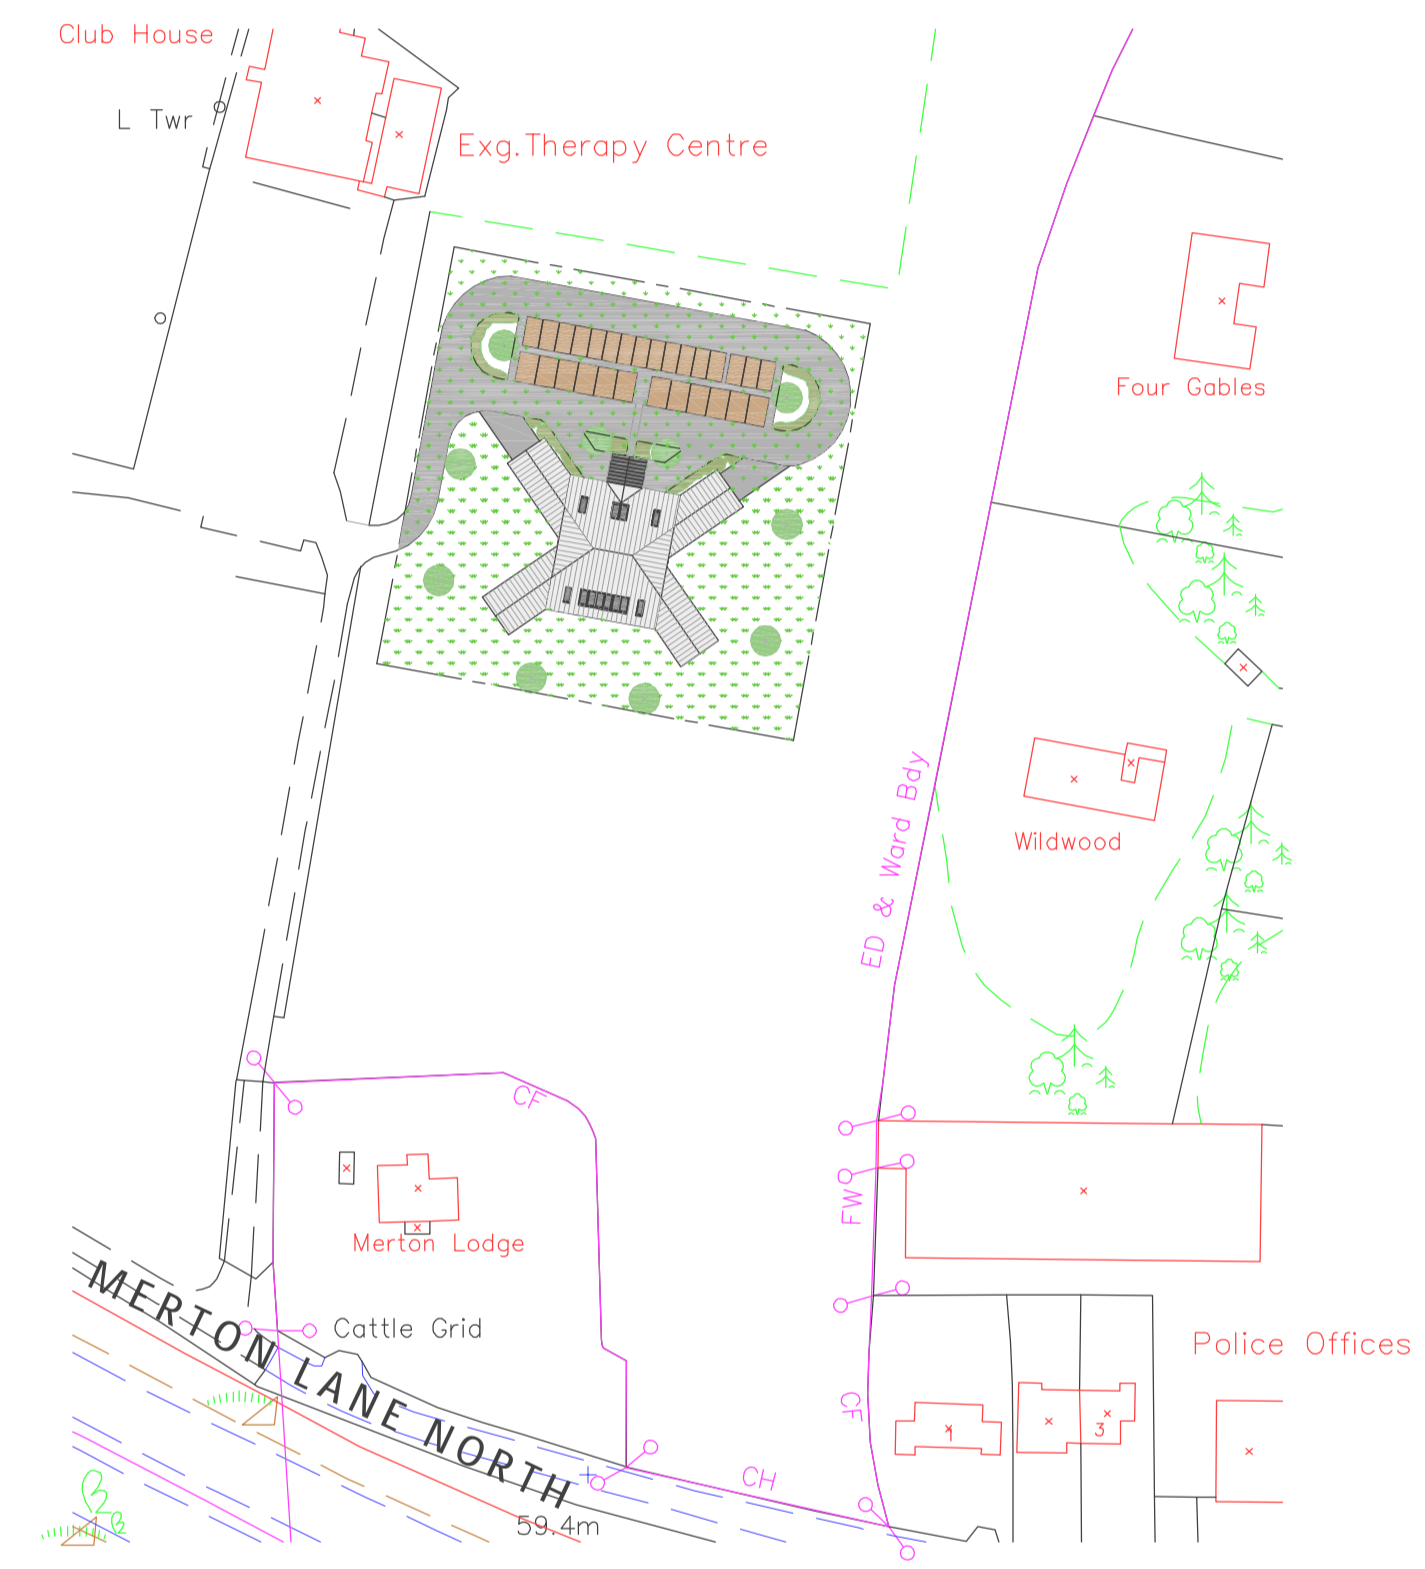

BLOCK PLAN 1:500



LOCATION PLAN 1:1250

no.	description	date	set	drawn

Graham Carter Associates

Laburnum Cottage, Stelling Minnis, Canterbury, Kent CT4 6AE
 grahamcarter@btopenworld.com
 tel: 07767 410092
 email:

client details

KENT MULTIPLE SCLEROSIS THERAPY CENTRE

project details

MERTON LANE NORTH CANTERBURY, KENT

drawing title

SITE PLANS

date scale drawn by

MAY '10 AS IND' A1

project no.	drawing no.	revision
188	008	P4